



Your Flashing Authority

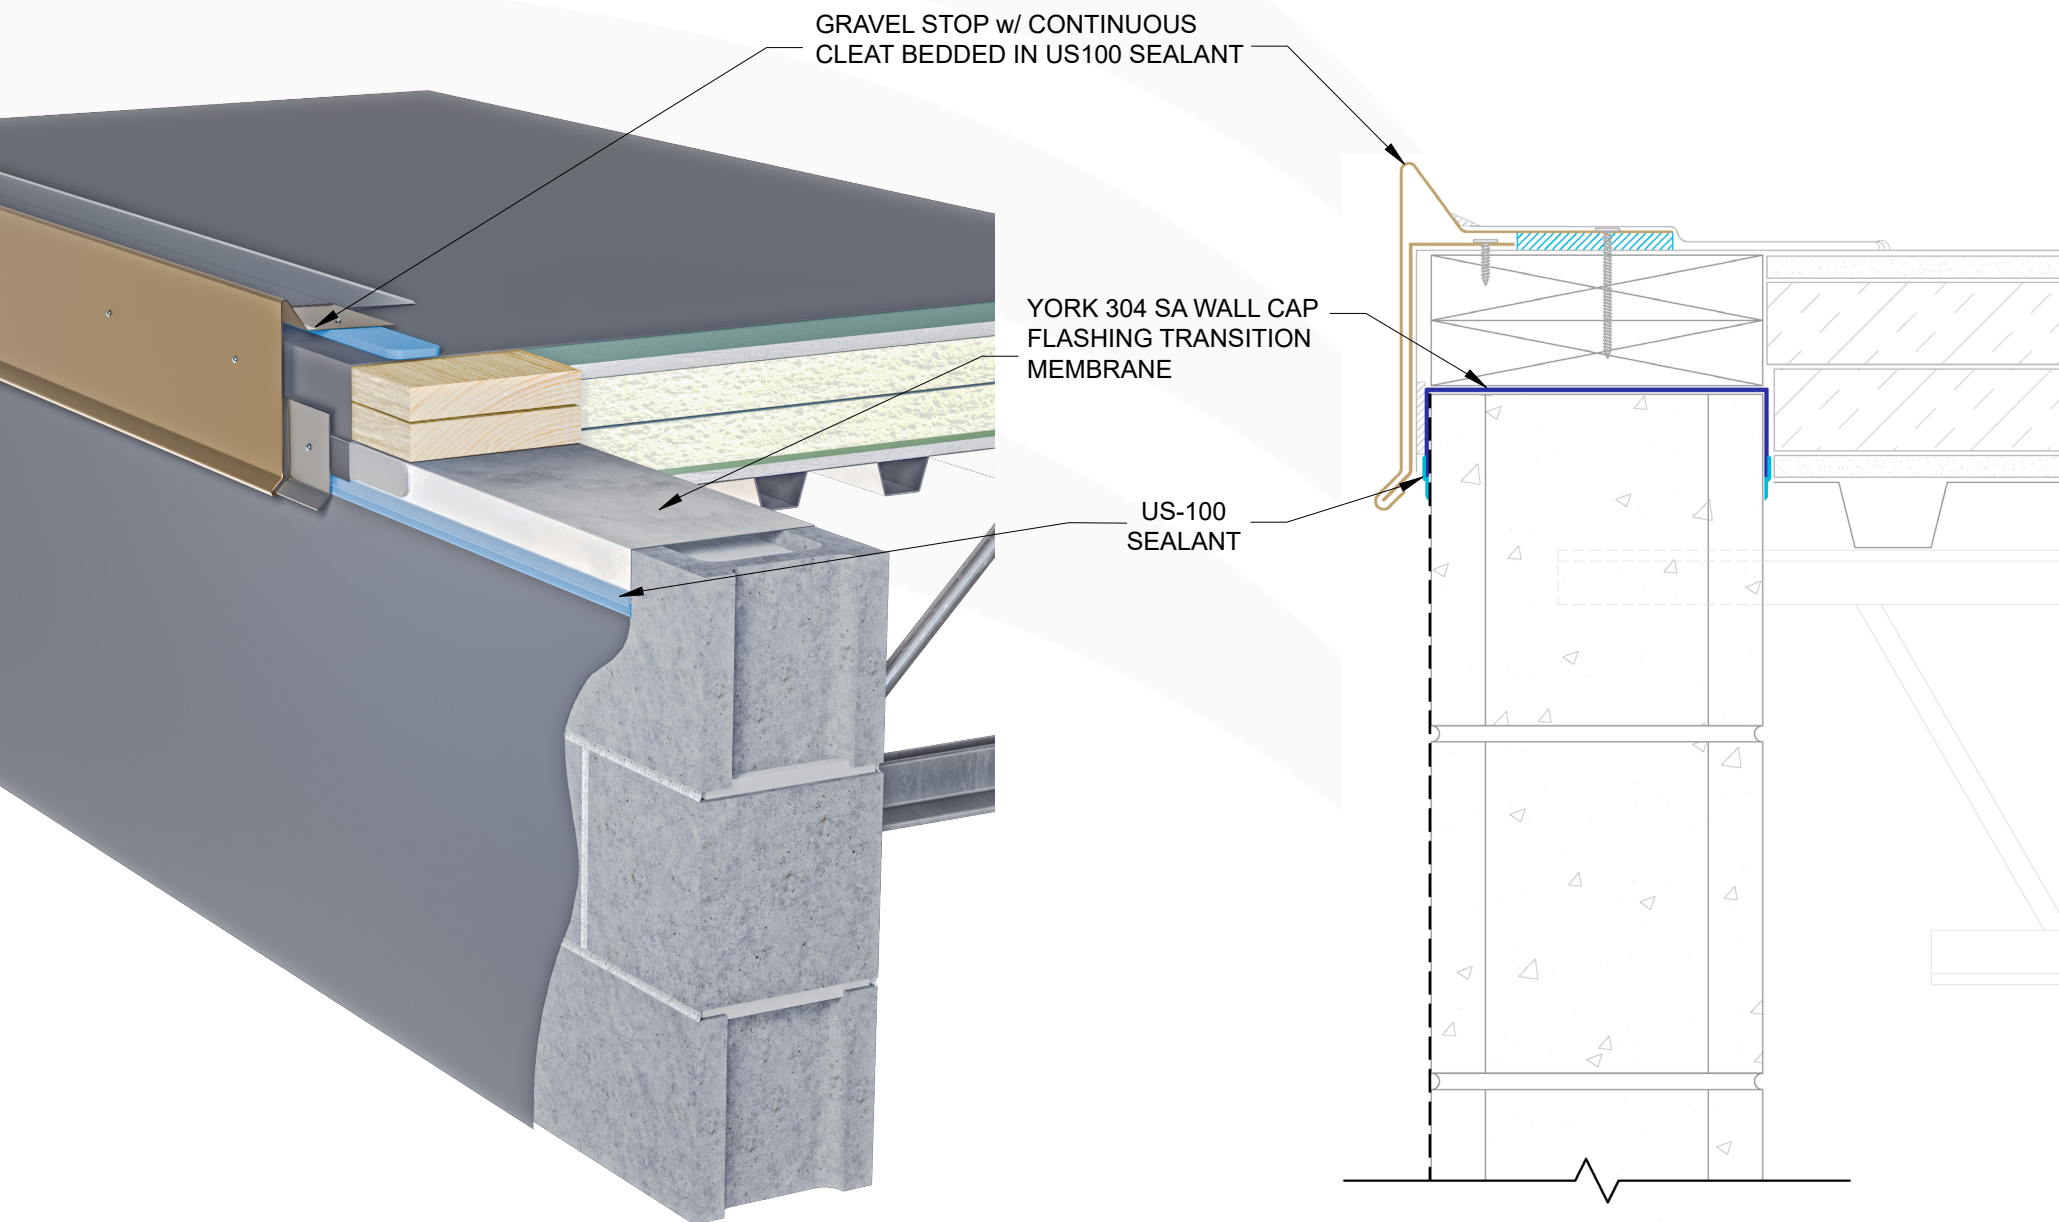

2D CAD DETAIL:

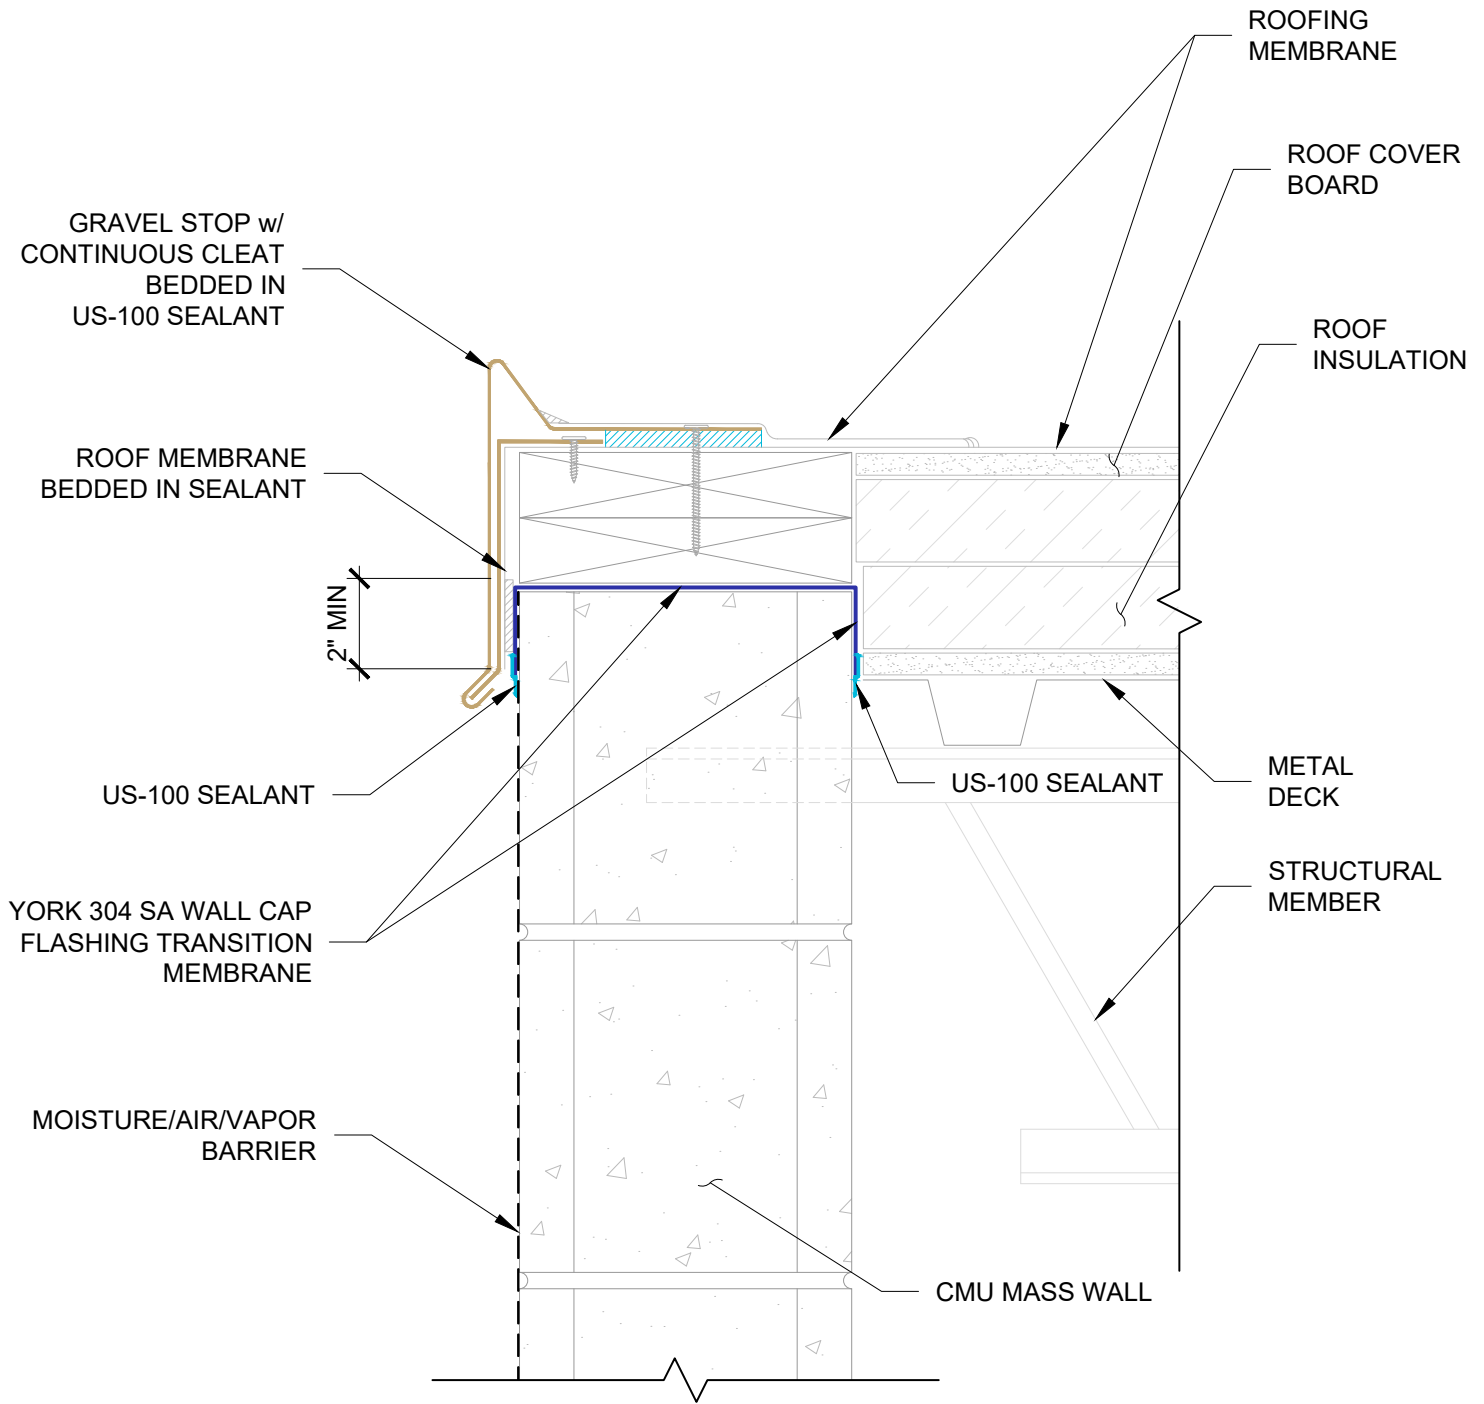

KEY	
US-100 SEALANT	
YORK 304 SA	

1

ROOF-TO-WALL DETAIL

3"= 1'-0"

Design team is responsible for design application of York Flashings products and accessories. All products should be used in compliance with local building codes and international codes or standards. York provides this detail as guidance only and accepts no liability for the use or duplication of this detail. The design team is responsible for the design and, at their discretion, should determine if the recommended product application is suited for the project and performance desired. This detail is subject to modification at the manufacturer's discretion without notice. For the most recent version, please visit www.yorkflashings.com.

**MASS WALL CAP FLASHING
WITH YORK 304 SA**



DRAWN BY:	DATE:
M. Payne	8/17/2026
DRAWING NAME:	
MWCF_304SA_2D	

3D DETAIL:

GRAVEL STOP w/ CONTINUOUS
CLEAT BEDDED IN US100 SEALANT

ROOFING
MEMBRANE

ROOF INSULATION

METAL
DECK

STRUCTURAL
MEMBER

ROOF COVER
BOARD

YORK 304 SA WALL CAP
FLASHING TRANSITION
MEMBRANE

ROOFING MEMBRANE
BEDDED IN
SEALANT/MASTIC

US-100 SEALANT

MOISTURE/AIR/VAPOR
BARRIER

CMU MASS WALL

NOTE: DESIGN TEAM IS RESPONSIBLE FOR DESIGN APPLICATION OF YORK FLASHINGS PRODUCTS AND ACCESSORIES. ALL PRODUCTS SHOULD BE USED IN COMPLIANCE WITH LOCAL BUILDING CODES AND INTERNATIONAL CODES OR STANDARDS. YORK PROVIDES THIS DETAIL AS GUIDANCE ONLY AND ACCEPTS NO LIABILITY FOR THE USE OR DUPLICATION OF THIS DETAIL. THE DESIGN TEAM IS RESPONSIBLE FOR THE DESIGN AND, AT THEIR DISCRETION, SHOULD DETERMINE IF THE RECOMMENDED PRODUCT APPLICATION IS SUITED FOR THE PROJECT AND PERFORMANCE DESIRED. THIS DETAIL IS SUBJECT TO MODIFICATION AT THE MANUFACTURER'S DISCRETION WITHOUT NOTICE. FOR THE MOST RECENT VERSION, PLEASE VISIT WWW.YORKFLASHINGS.COM

REF# MWCF